



**LEGEND**

- NEW 40mm THICK RED COLOURED SURFACE COURSE: HRA 30/14, SURF: 40/60 TO CL 310 WITH COATED CHIPPING, PSY-68+ ON APPROX. 60-100mm THICK HRA 60/20 BN 40/60 BINDER/REG. TO CL 905 FOR RAISED CROSSING
- NEW DBM WEARING COURSE
- NEW GRANITE PAVING
- NEW GRANITE SETTS PAVING
- NEW 400x400x55mm BUFF COLOUR BLUSTER PAVING ON 30mm C/S MORTAR ON S14 CONCRETE BED
- NEW 400x400x55mm RED COLOUR BLUSTER PAVING ON 30mm C/S MORTAR ON S14 CONCRETE BED

■ NEW ILLUMINATED BOLLARDS WITH TSRGD DIAG 610 KEEP LEFT / KEEP RIGHT OR BOTH POWER SUPPLY TO BOLLARDS TO COME FROM EXISTING POSITION OR NEAREST LAMP COLUMN. ALTERNATIVELY REFLECTIVE BOLLARDS CAN BE INSTALLED (TO BE AGREED)

**NOTES**

1. ALL DIMENSIONS ARE IN METRES UNLESS STATED OTHERWISE
2. ALL STREET FURNITURE SHALL BE INSTALLED 450mm MINIMUM OFFSET FROM KERB FACE
3. ALL SIGNS AND ROAD MARKINGS SHALL COMPLY WITH THE TRAFFIC SIGNS REGULATIONS AND GENERAL DIRECTIONS (TSRGD 2002)
4. MOUNTING HEIGHT TO UNDERSIDE OF SIGN TO BE MINIMUM OF 2300mm
5. ALL AFFECTED SERVICE COVERS AND FRAMES WITHIN THE CONSTRUCTION AREA SHALL BE TAKEN UP AND SAFELY STORED FOR RE-USE
6. ALL NEW OR RE-INSTALLED SERVICE COVERS AND FRAMES SHALL BE MADE FLUSH WITH THE FINISHED LEVEL
7. EXISTING SERVICE COVERS WITHIN EXTENT OF WORKS AREA TO BE ADJUSTED IN LEVEL AS NECESSARY
8. EXISTING SERVICE COVERS WITHIN THE PROPOSED TACTILE PAVING AREA TO BE RECESSED AS NECESSARY
9. REFER DRAWING NO 0002-UA004066-LAND FOR SITE CLEARANCE

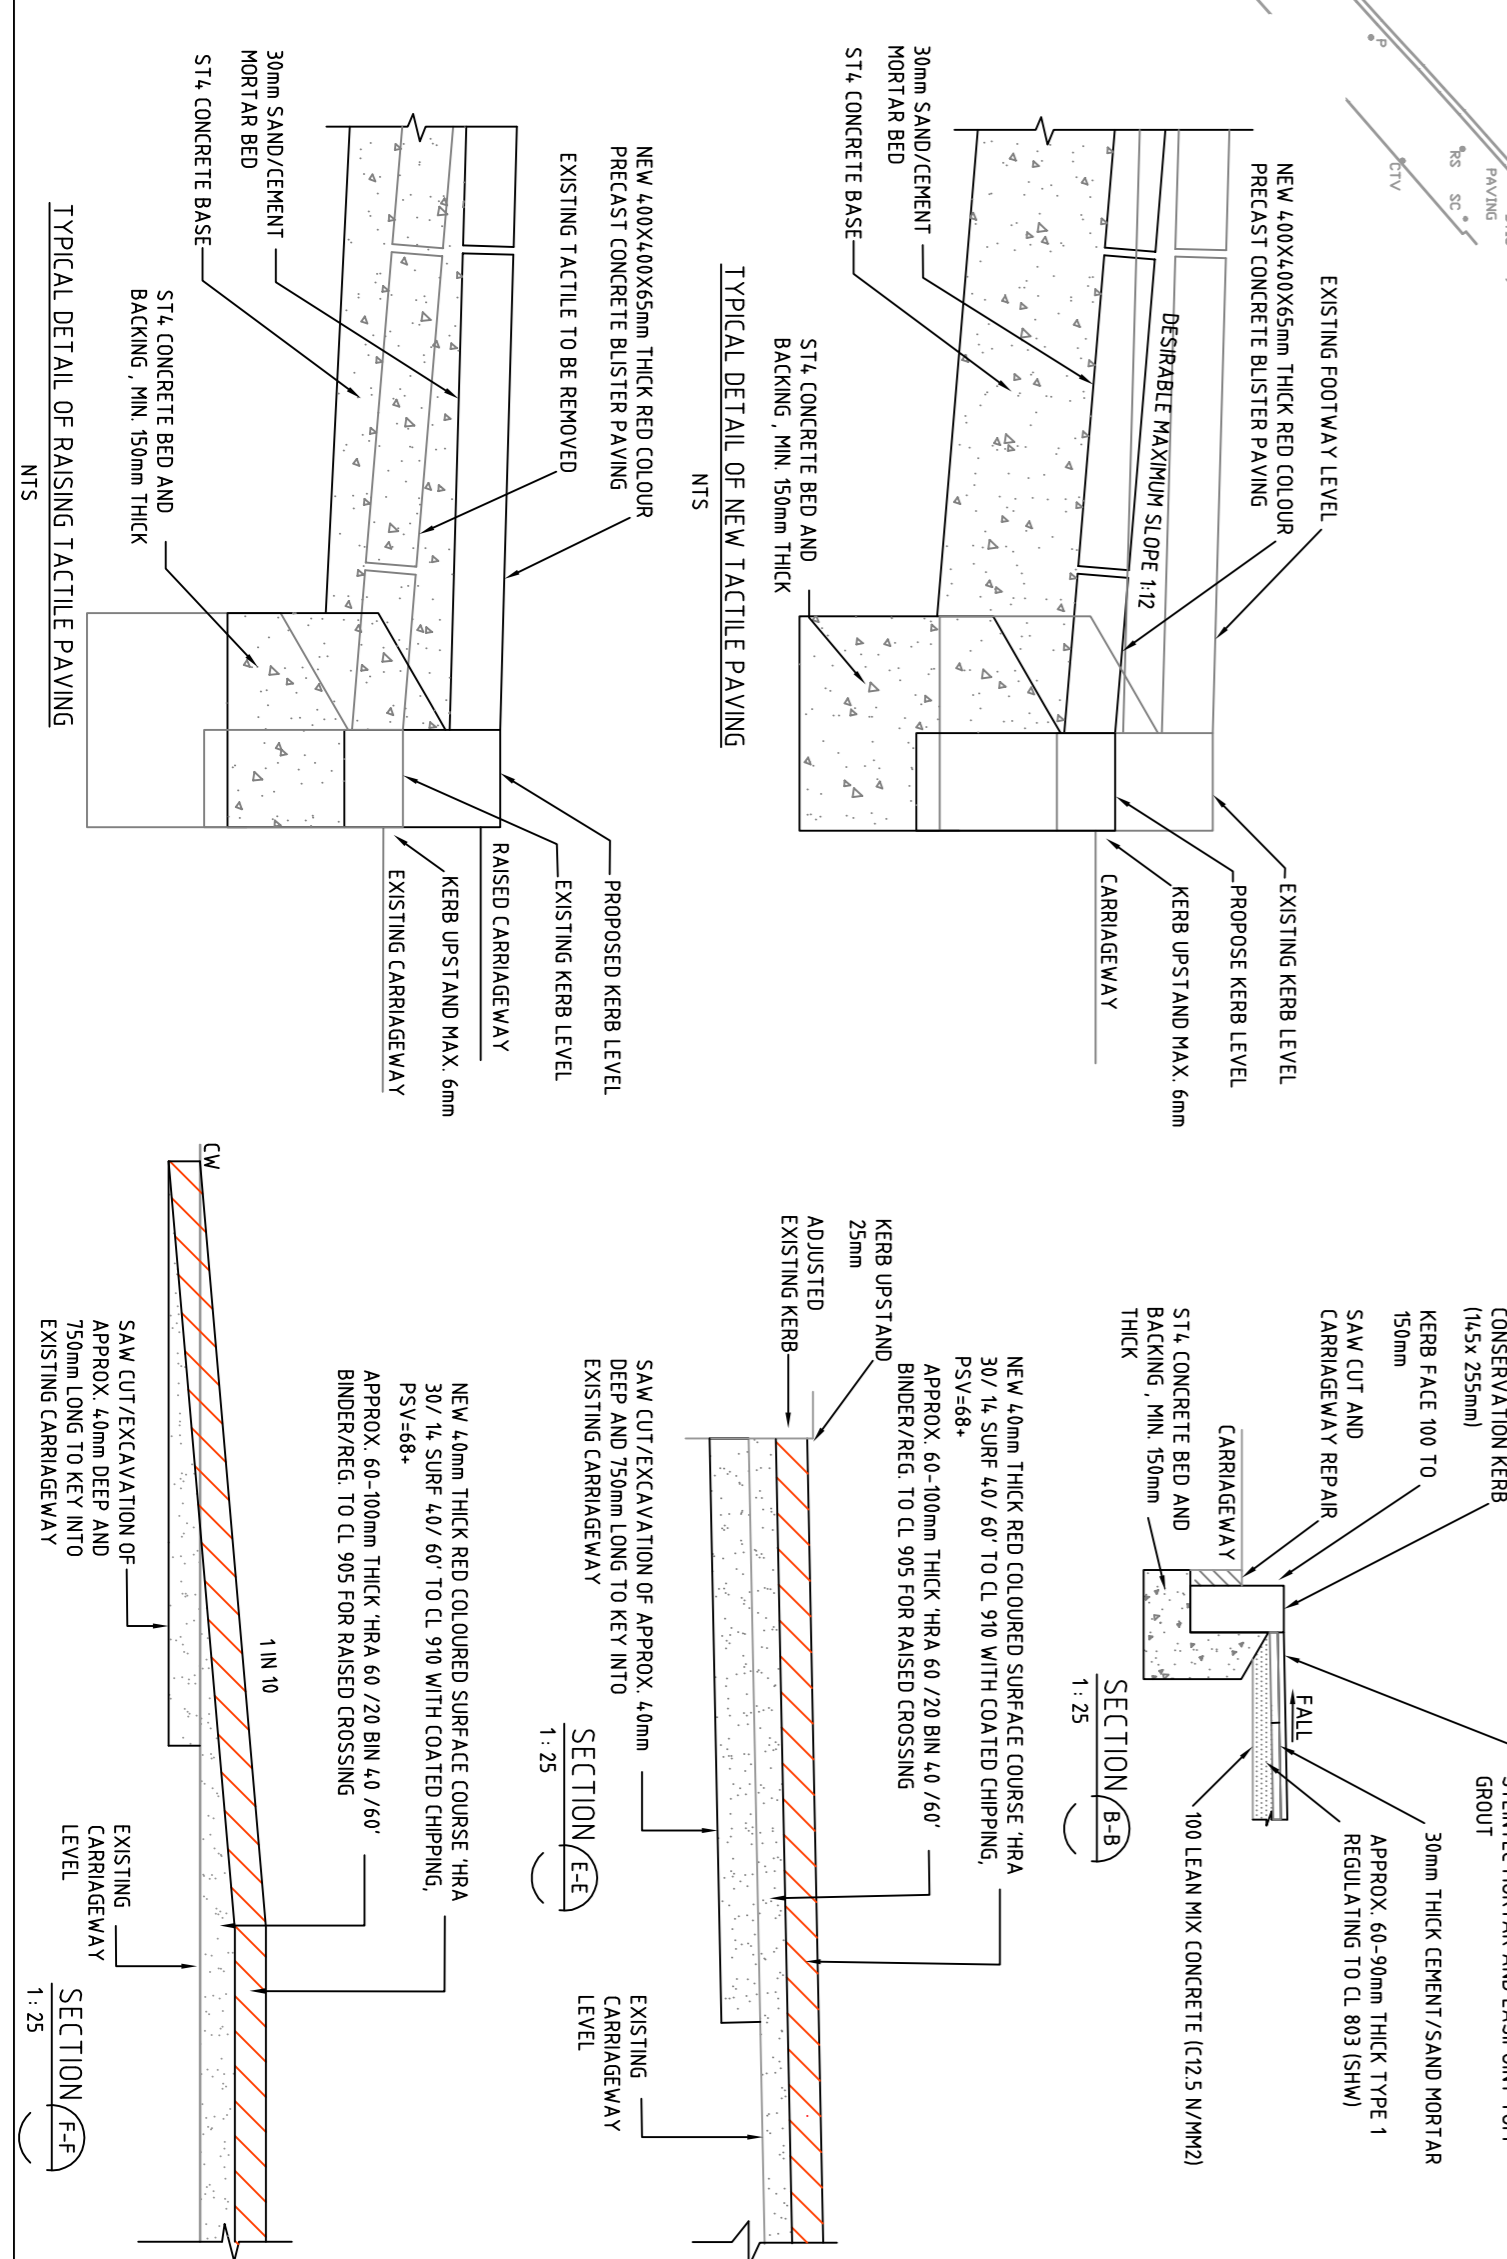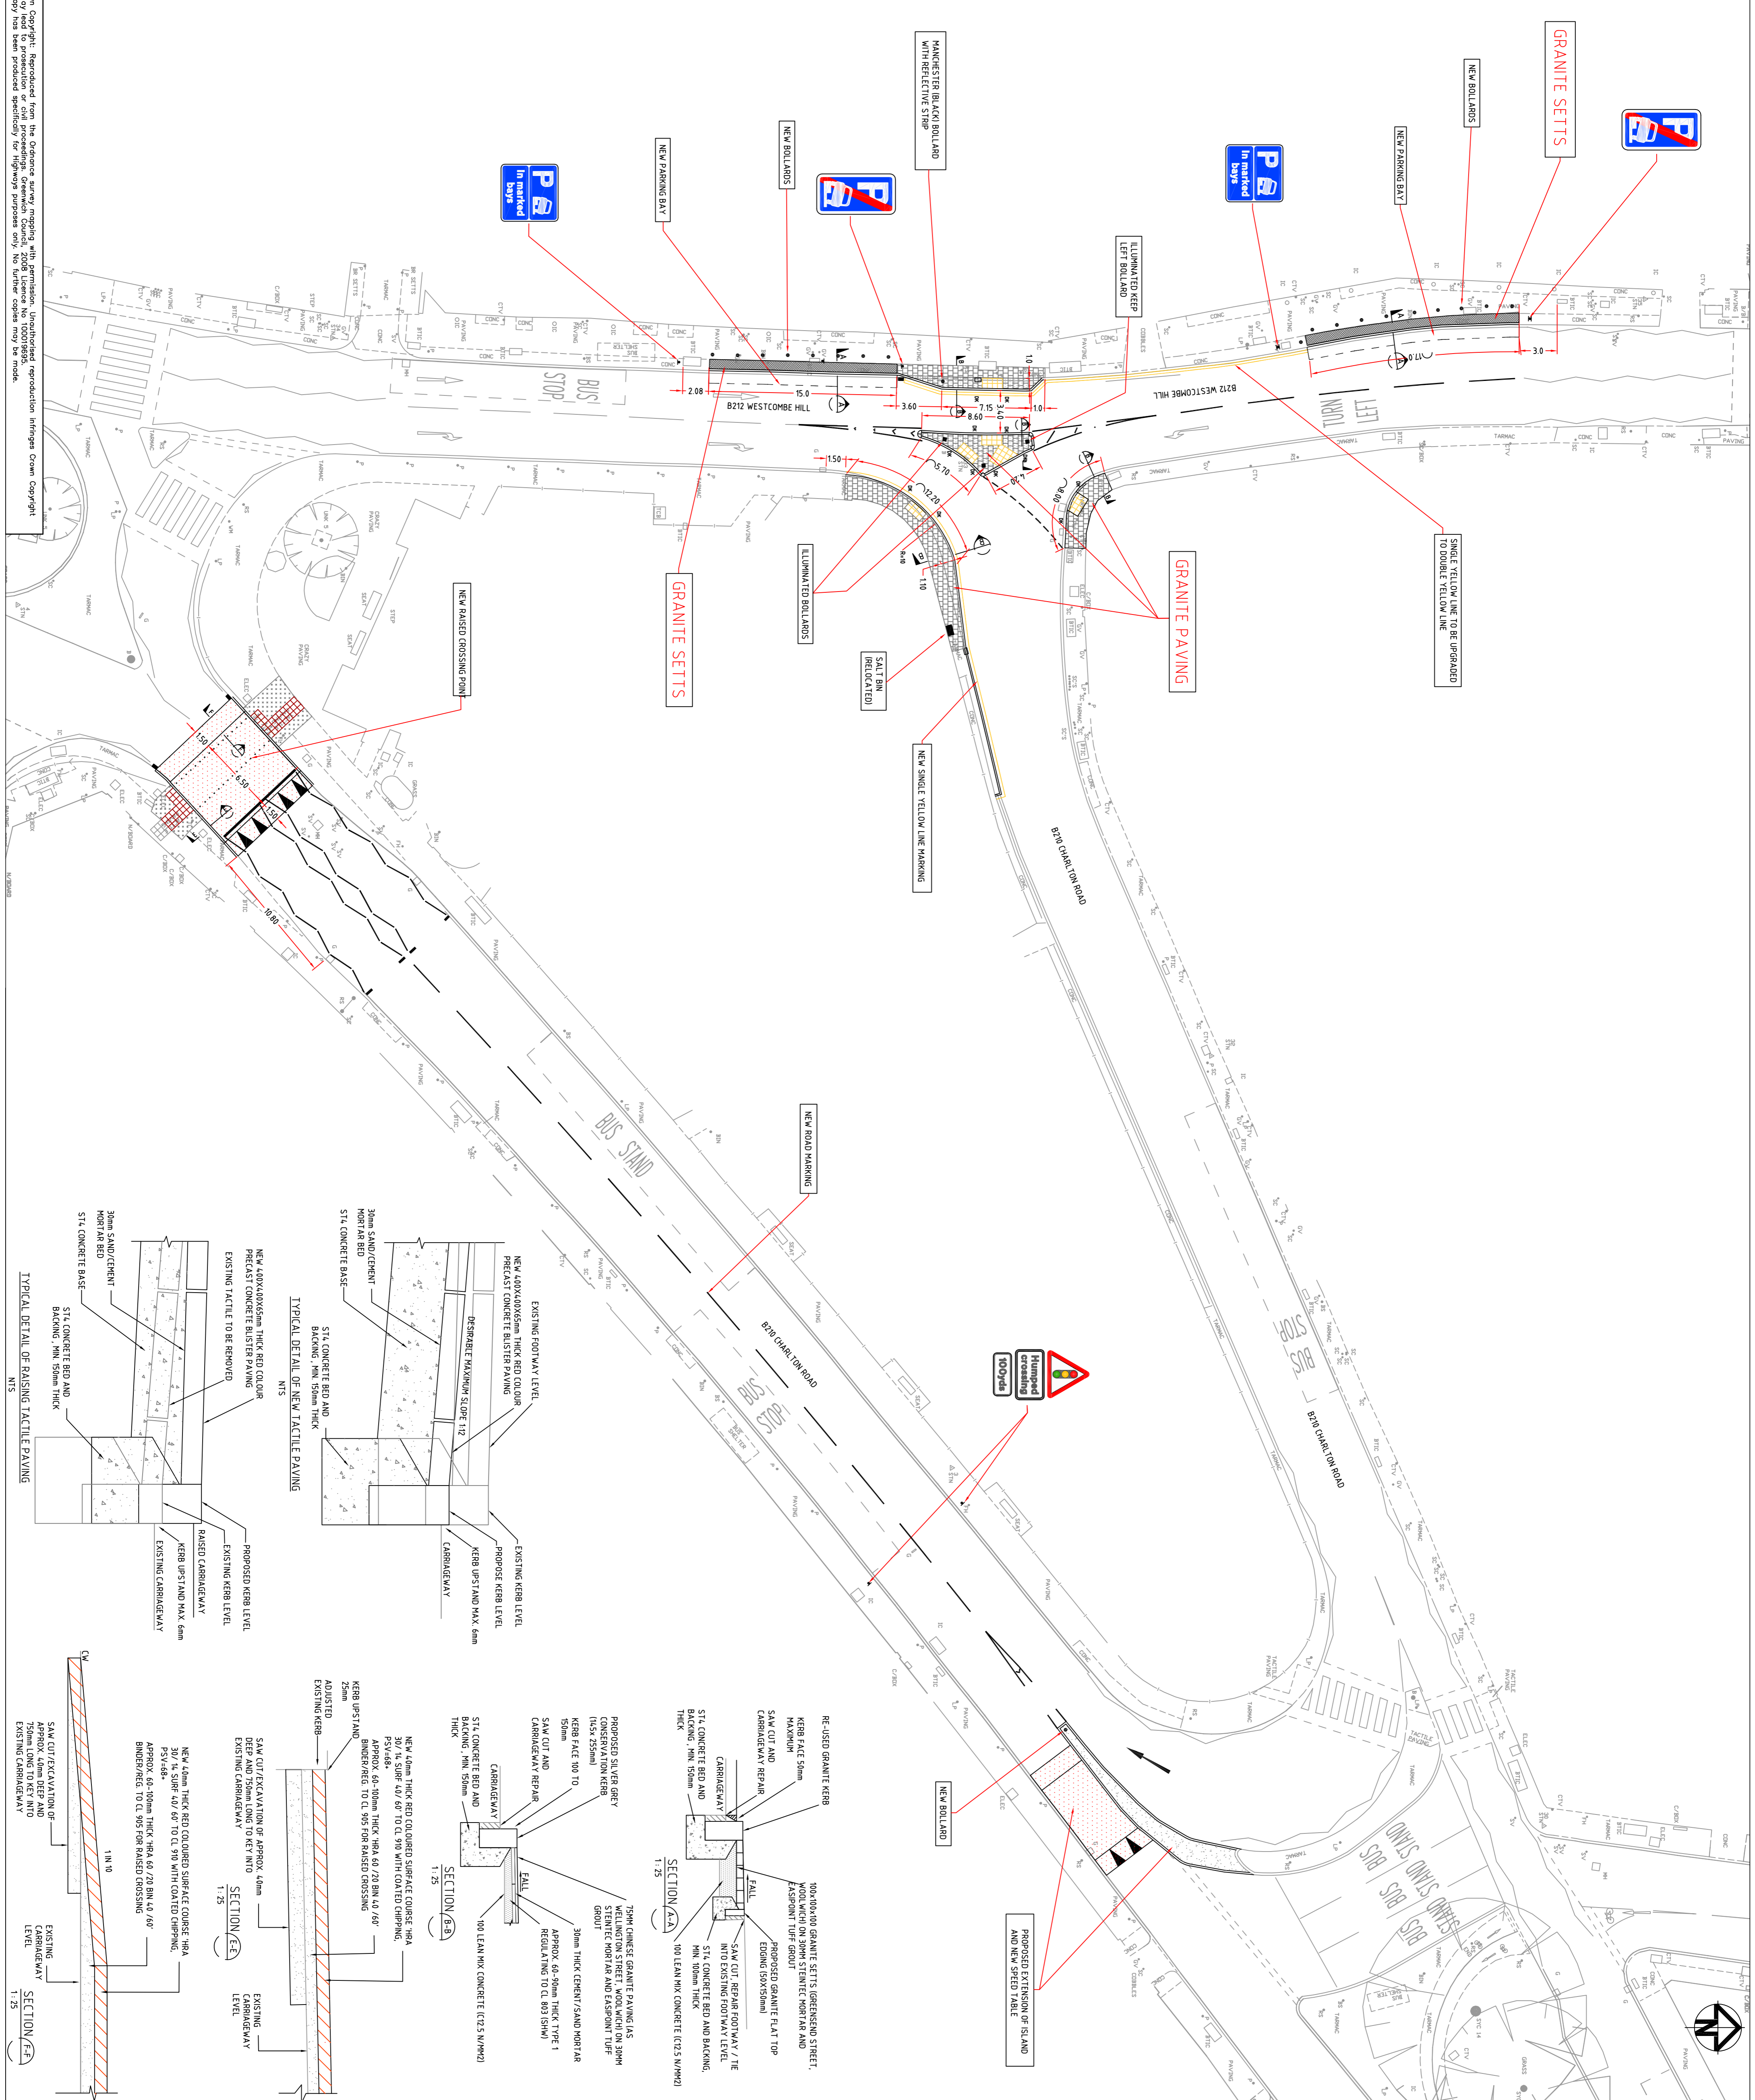

**Project :** ROYAL BLACKHEATH STANDARD WALKING IMPROVEMENTS

**Drawing Title :** GENERAL ARRANGEMENT CONSULTATION PLAN

**Scale** 1:250 @A1

**Date:** 06.11.2012 **Checked by:** BH **Approved by:** BH

**Project No.:** UA004066 **Dwg No.:** 0001 **Revision:** 02

**ROYAL Borough of GREENWICH**